


Enchantment Ridge


Fence Detail

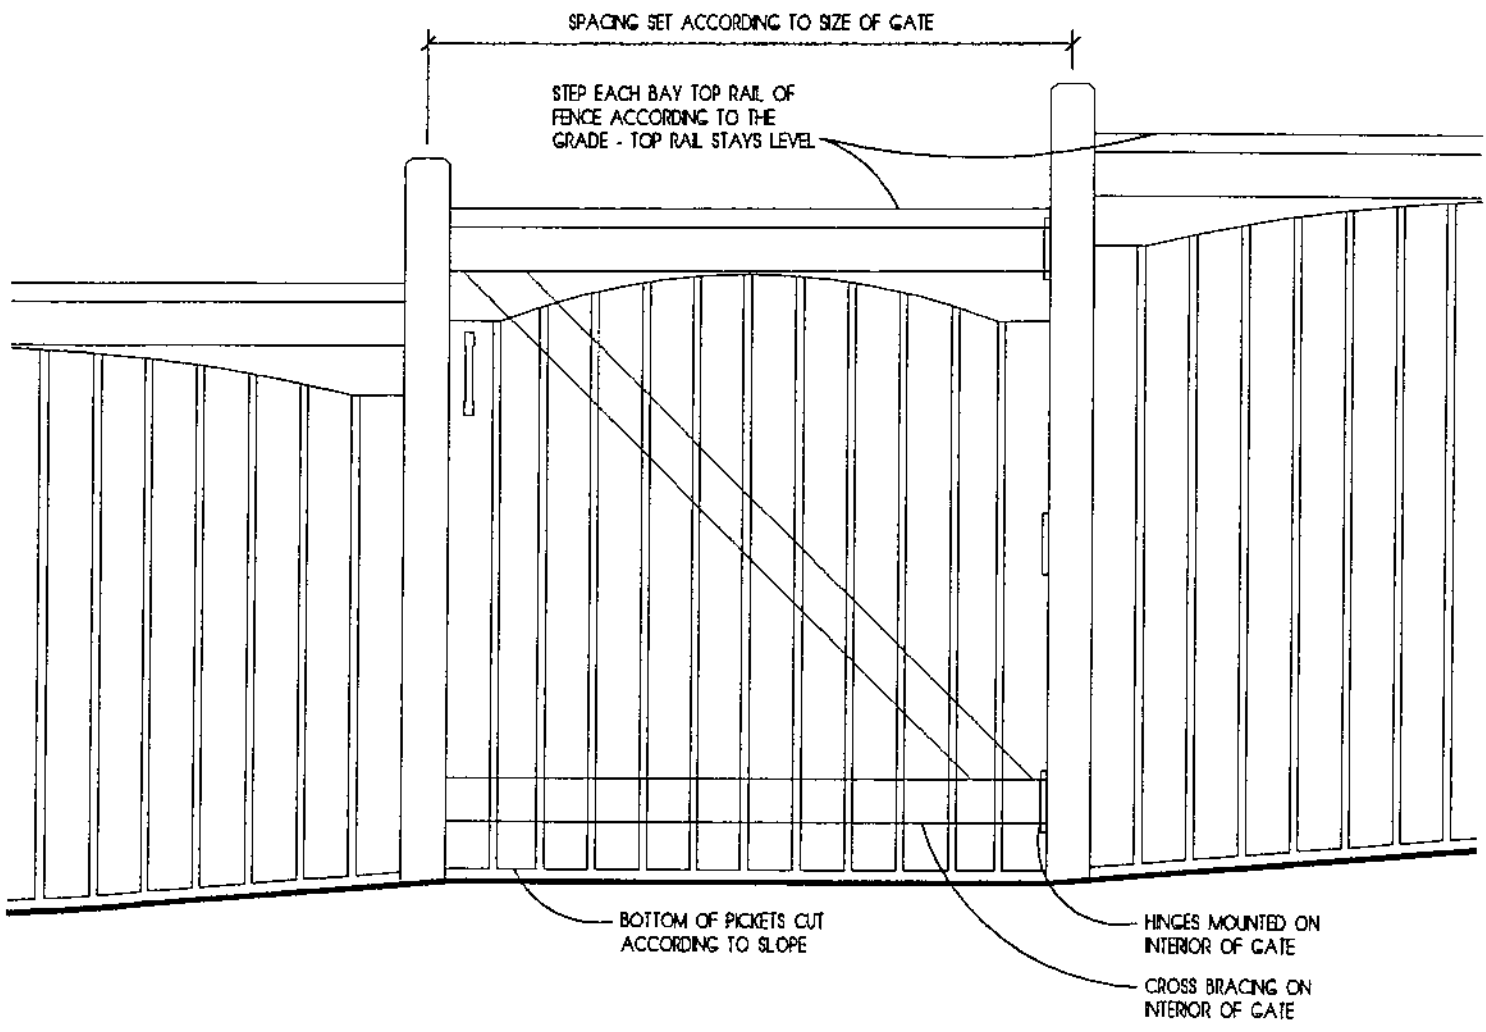


FENCES FACING STREETS AND OPEN AREAS
 GATE DETAIL

3
 A12


NTS

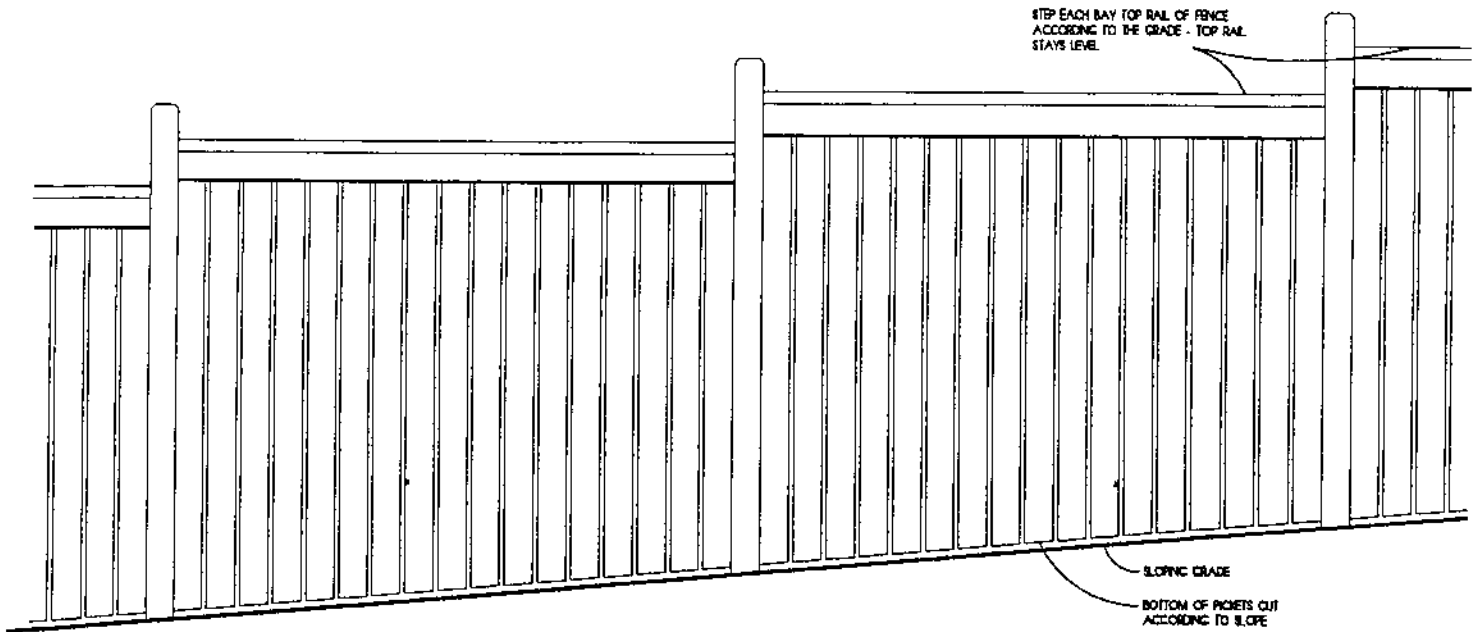


1
A12
FENCES FACING INDIVIDUAL LOTS
FENCE DETAILS
NYS

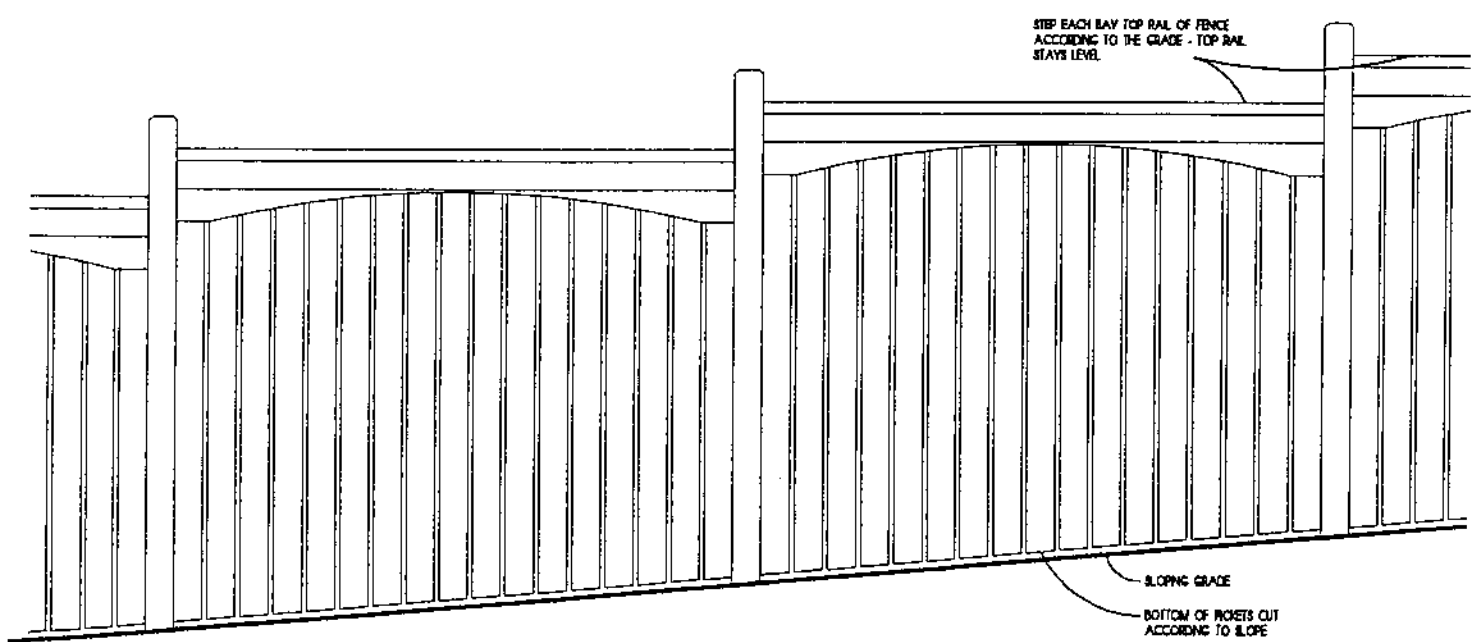

2
A12
FENCES FACING STREETS AND OPEN AREAS
FENCE DETAILS
NYS

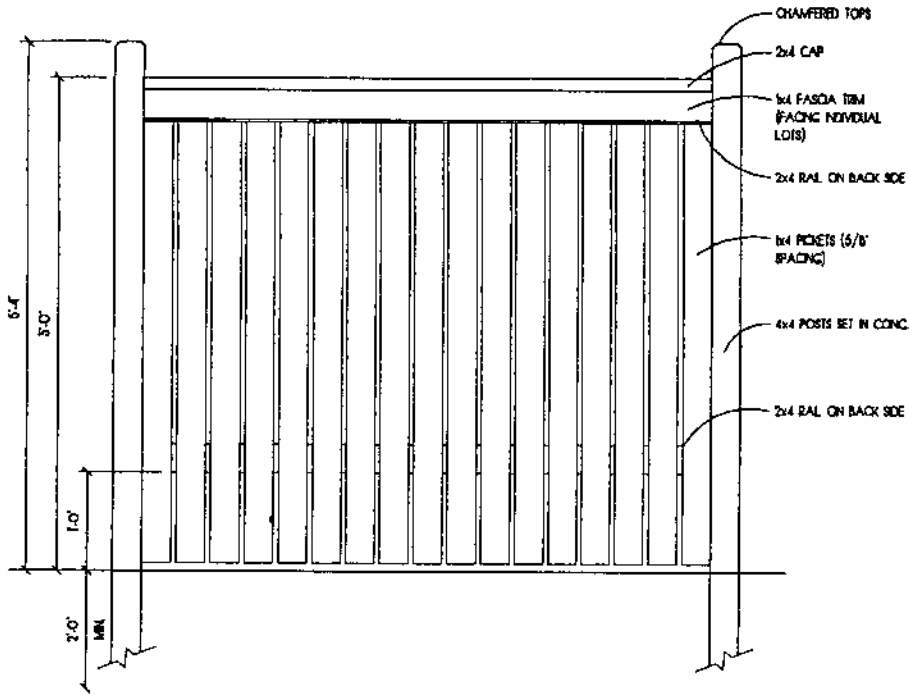


ELEVATION

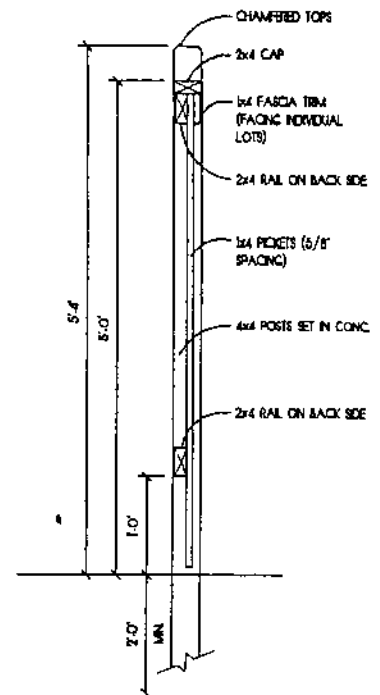


SECTION

1
AU
FENCE FACING INDIVIDUAL LOTS
FENCE DETAILS
NTS

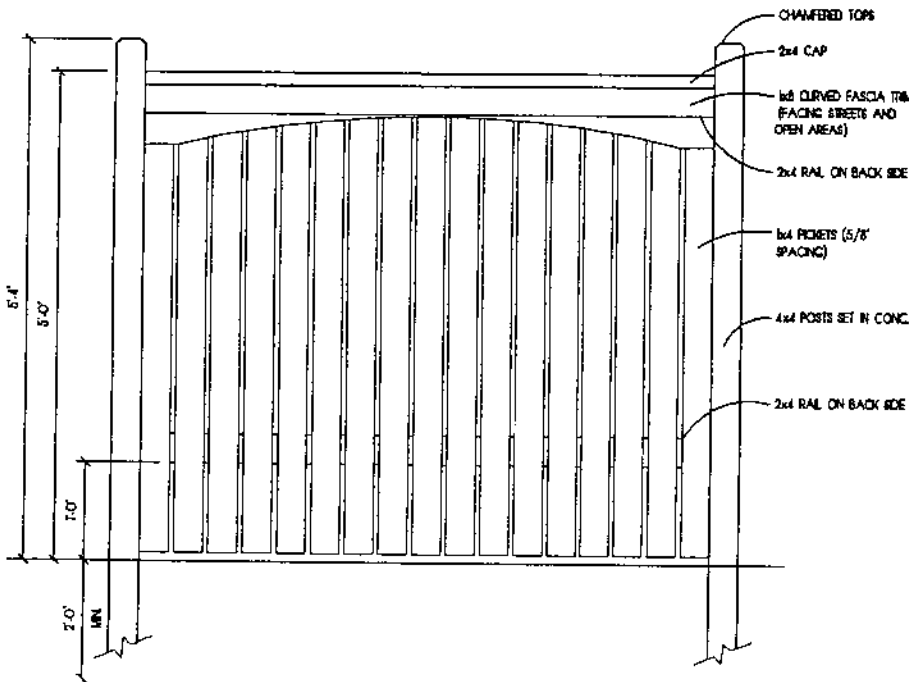

ELEVATION

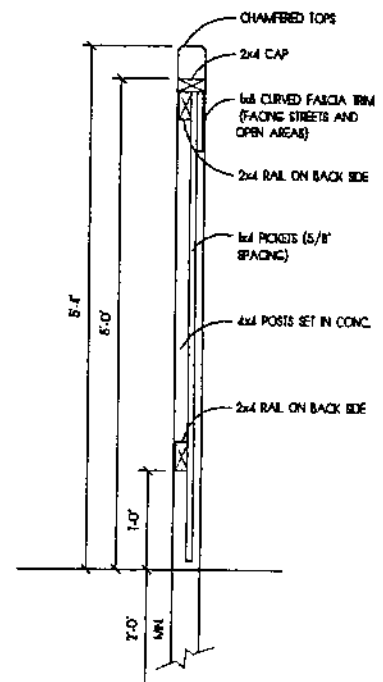

SECTION

2
AU
FENCES FACING STREETS AND OPEN AREAS
FENCE DETAILS
NTS