



SECTION V  
FENCE DETAIL

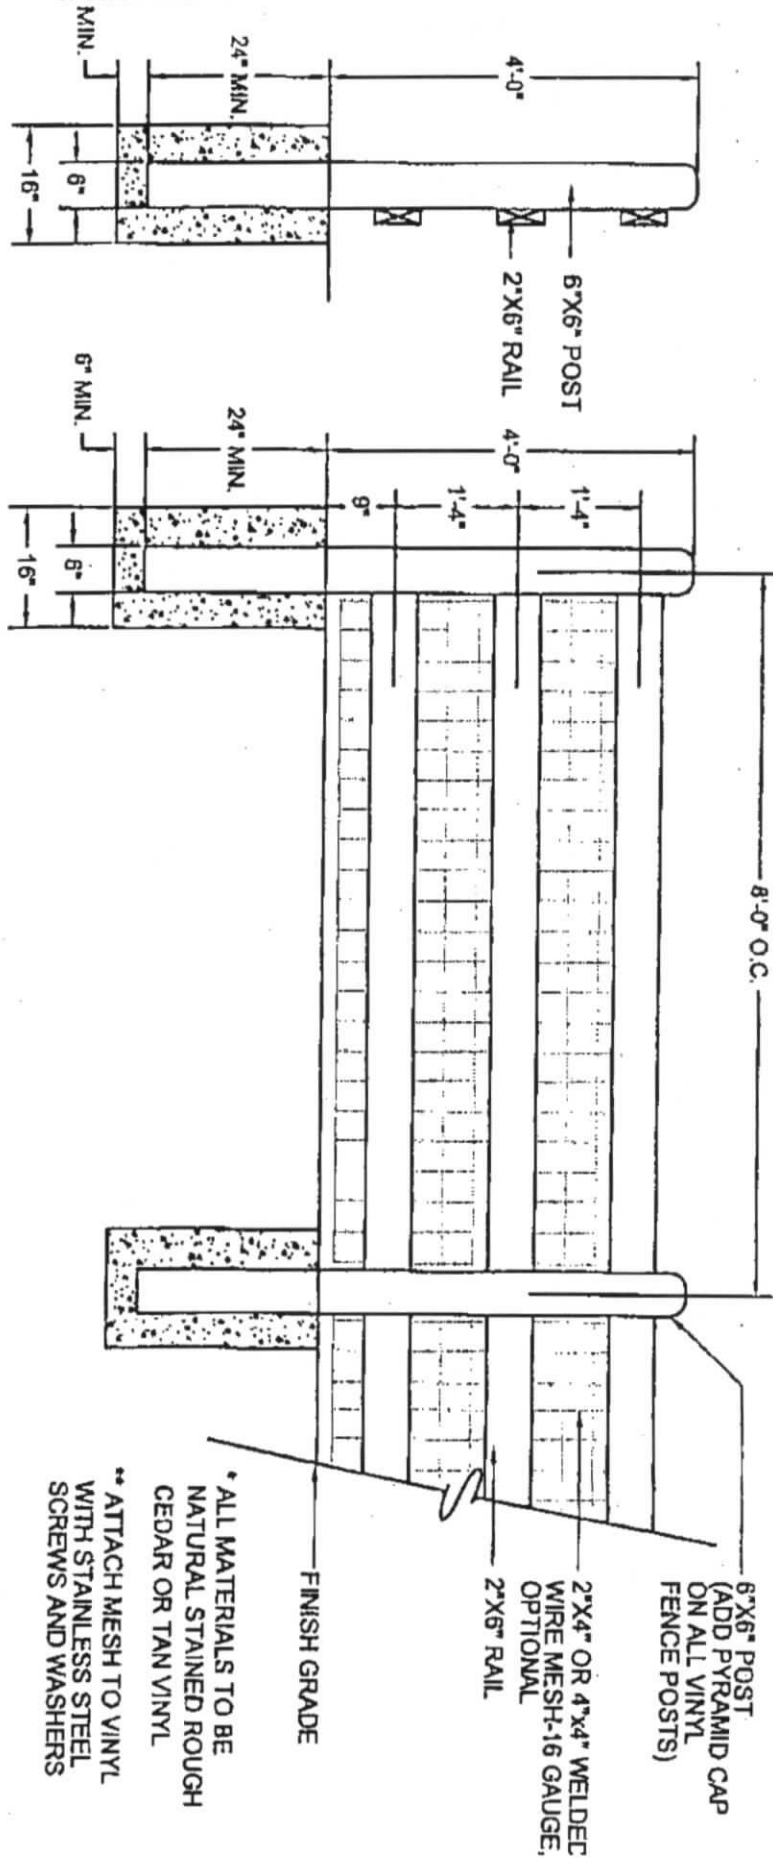

**D**

**4' 3-RAIL FENCE WITH WIRE MESH**

SCALE: 1/2"=1'-0"

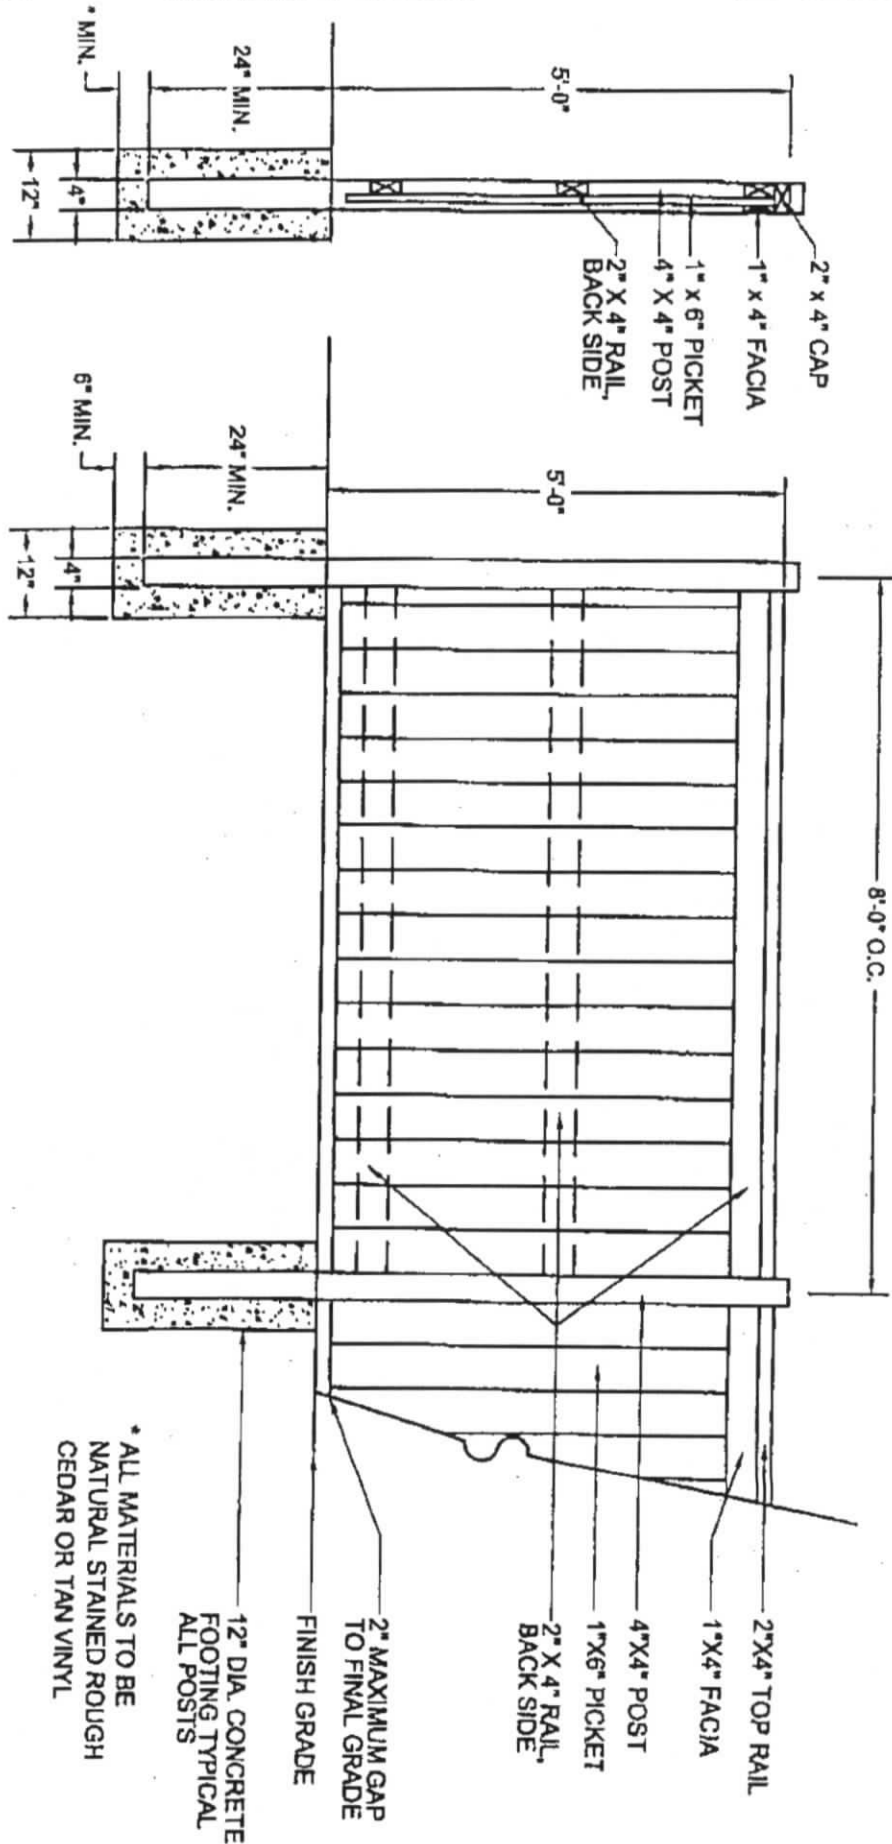

**B** 5' RAIL CAP PRIVACY FENCE  
 SCALE: 1/2"=1'-0"

\* ALL MATERIALS TO BE  
 NATURAL STAINED ROUGH  
 CEDAR OR TAN VINYL

12" DIA. CONCRETE  
 FOOTING TYPICAL  
 ALL POSTS

2" MAXIMUM GAP  
 TO FINAL GRADE

FINISH GRADE